



**NOTES**


1. REMOVE EXISTING WOOD ALTAR PLATFORM & PROVIDE NEW CARPET FOR ENTIRE CHANCEL
2. REMOVABLE COMMUNION RAIL AND MODIFY EXISTING CUSHIONS
3. EXISTING ALTAR - SHIFTED FORWARD
4. CELEBRANTS CHAIR
5. SPEAKER ENCLOSURES ABOVE
6. EXISTING HVAC ENCLOSURE TO REMAIN
7. NEW STAINED WOOD ROOD SCREEN TO REPLACE EXISTING
8. FONT
9. WIDEN EXISTING STEPS AND PROVIDE NEW CUSTOM RAILINGS
10. CYLINDRICAL PENDANT LIGHTS
11. SUSPENDED CHANDELIER FIXTURE 14 FEET AFF
12. SPOT LIGHTS TRACK MOUNTED ON BACK OF BEAM
13. EXISTING PEWS
14. NEW ACOUSTIC WALL PANELS ABOVE ON METAL FRAMING BEHIND WOOD ROOD SCREEN TO MATCH EXISTING
15. EXISTING AV DESK
16. ORGAN SPEAKER PIPES ABOVE
17. EXISTING CARPET TO REMAIN AT PEW LEVEL
18. PORTABLE STAINED WOOD RISERS
19. HANDICAPPED SEATING- REDUCE PEW LENGTHS AS SHOWN
20. ORGAN SUB-WOOFER
21. EXISTING TILE UNDER PEWS TO REMAIN
22. REMOVE EXISTING CHOIR RISERS
23. STAIN 1X6 T&G WD PANELING ON 2X2 WD BLOCKING; CONCEAL POWER TO NEW LIGHTING
24. NEW WOOD DOOR & FRAME TO MATCH EXISTING

**SEATING SUMMARY**

<b>NAVE SEATING:</b>	
PEWS (@18" PER PERSON)	357
HANDICAPPED	6
<b>TOTAL NAVE SEATING</b>	<b>363</b>
<b>CHANCEL SEATING:</b>	
CHOIR	30
VERGERS	3
ACOLYTES	19
CLERGY	3
<b>TOTAL CHANCEL SEATING</b>	<b>55</b>
<b>TOTAL SEATING</b>	<b>418</b>

**EXISTING SEATING SUMMARY**

<b>NAVE SEATING:</b>	
PEWS (@18" per person)	374
HANDICAPPED	2
<b>TOTAL NAVE SEATING</b>	<b>376</b>
<b>CHANCEL SEATING:</b>	
CHOIR	21
ACOLYTES	6
VERGERS	16
CLERGY	2
<b>TOTAL CHANCEL SEATING</b>	<b>45</b>
<b>TOTAL SEATING</b>	<b>421</b>

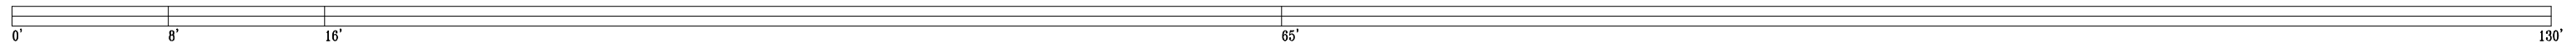

Church of the Holy Comforter  
Vienna, VA

**FLOOR PLAN**

July 17, 2013

**Kerns Group Architects, P.C.**  
Arlington, Virginia

Copyright 2013 Kerns Group Architects, P.C., All Rights Reserved